


PARTIAL FIRST FLOOR PLAN
FOR ELEVATION OPT. B

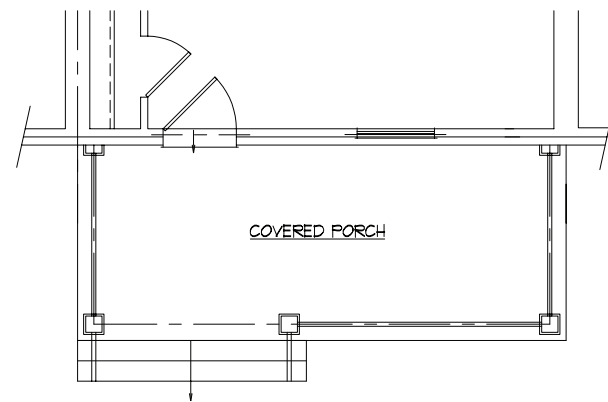

PARTIAL FIRST FLOOR PLAN
FOR ELEVATION OPT. C



10 Crossroads, Suite 206, Owings Mills, MD 21117
 WWW.RENAISSANCESQ.COM
 410-780-6006

A Community by: The Enterprise/Mark Building Company Joint Venture




MHBR # 6186




Artist Concepts Only. Actual Plans May Change.




The End Town

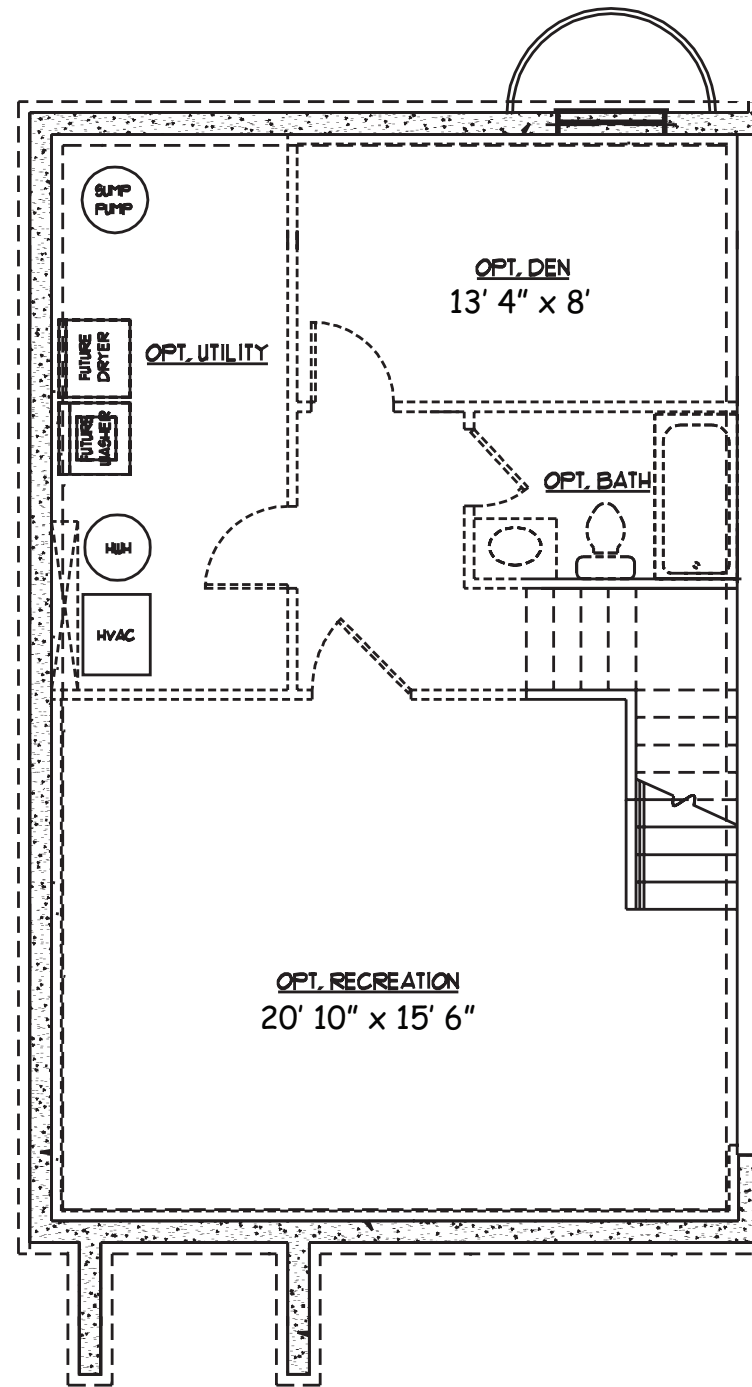

END UNIT BASEMENT PLAN

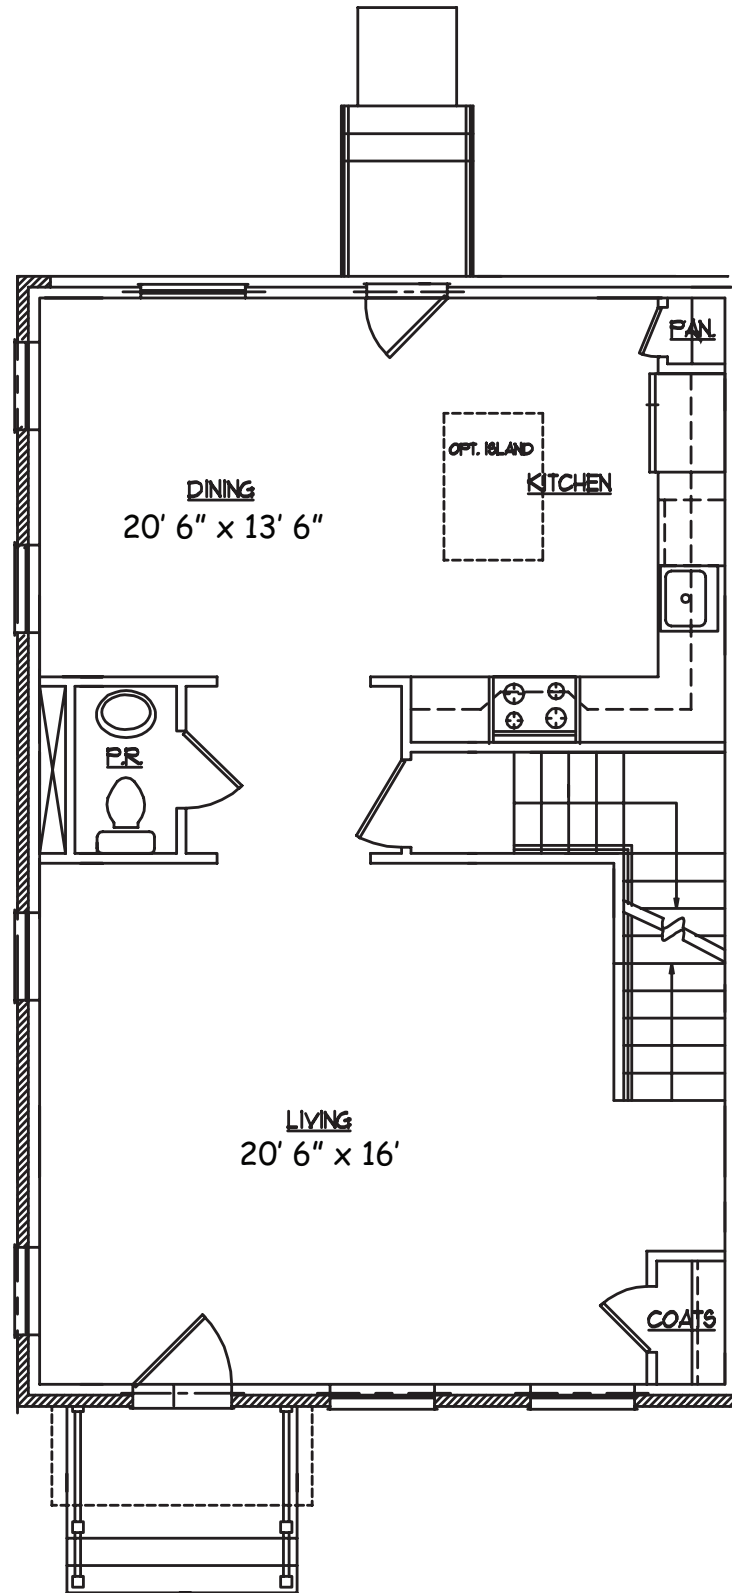

END UNIT FIRST FLOOR PLAN

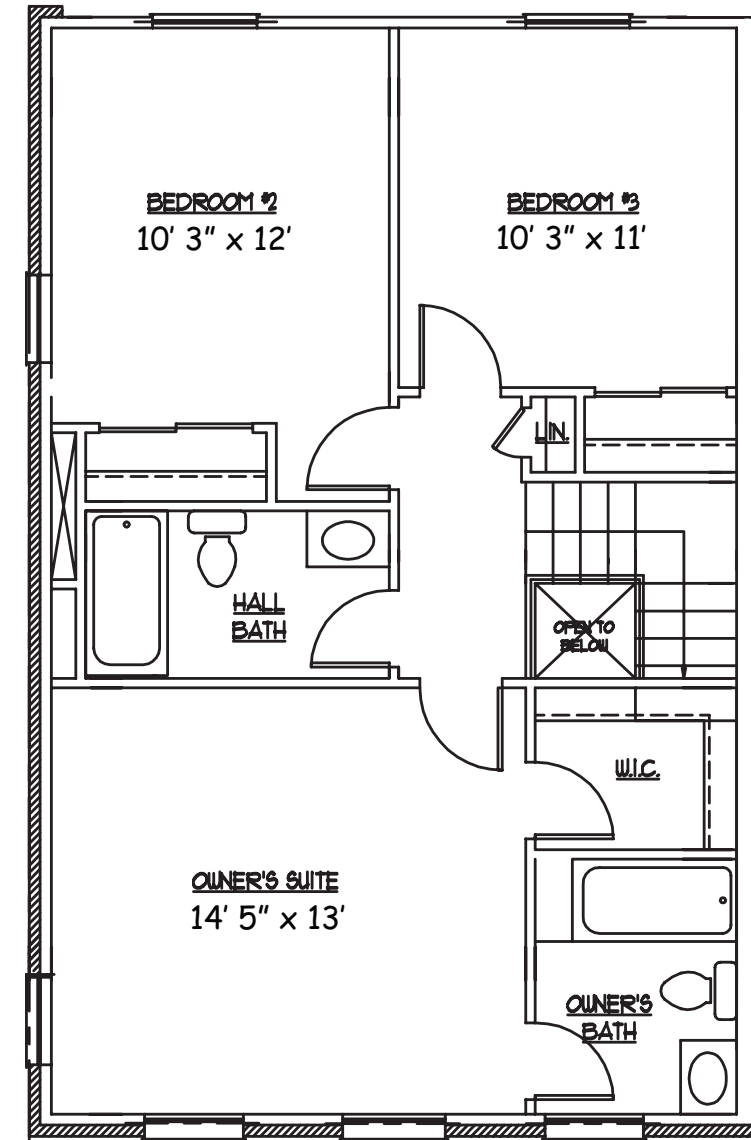

END UNIT SECOND FLOOR PLAN